


INSTR. NO. 202002

LOT 11C

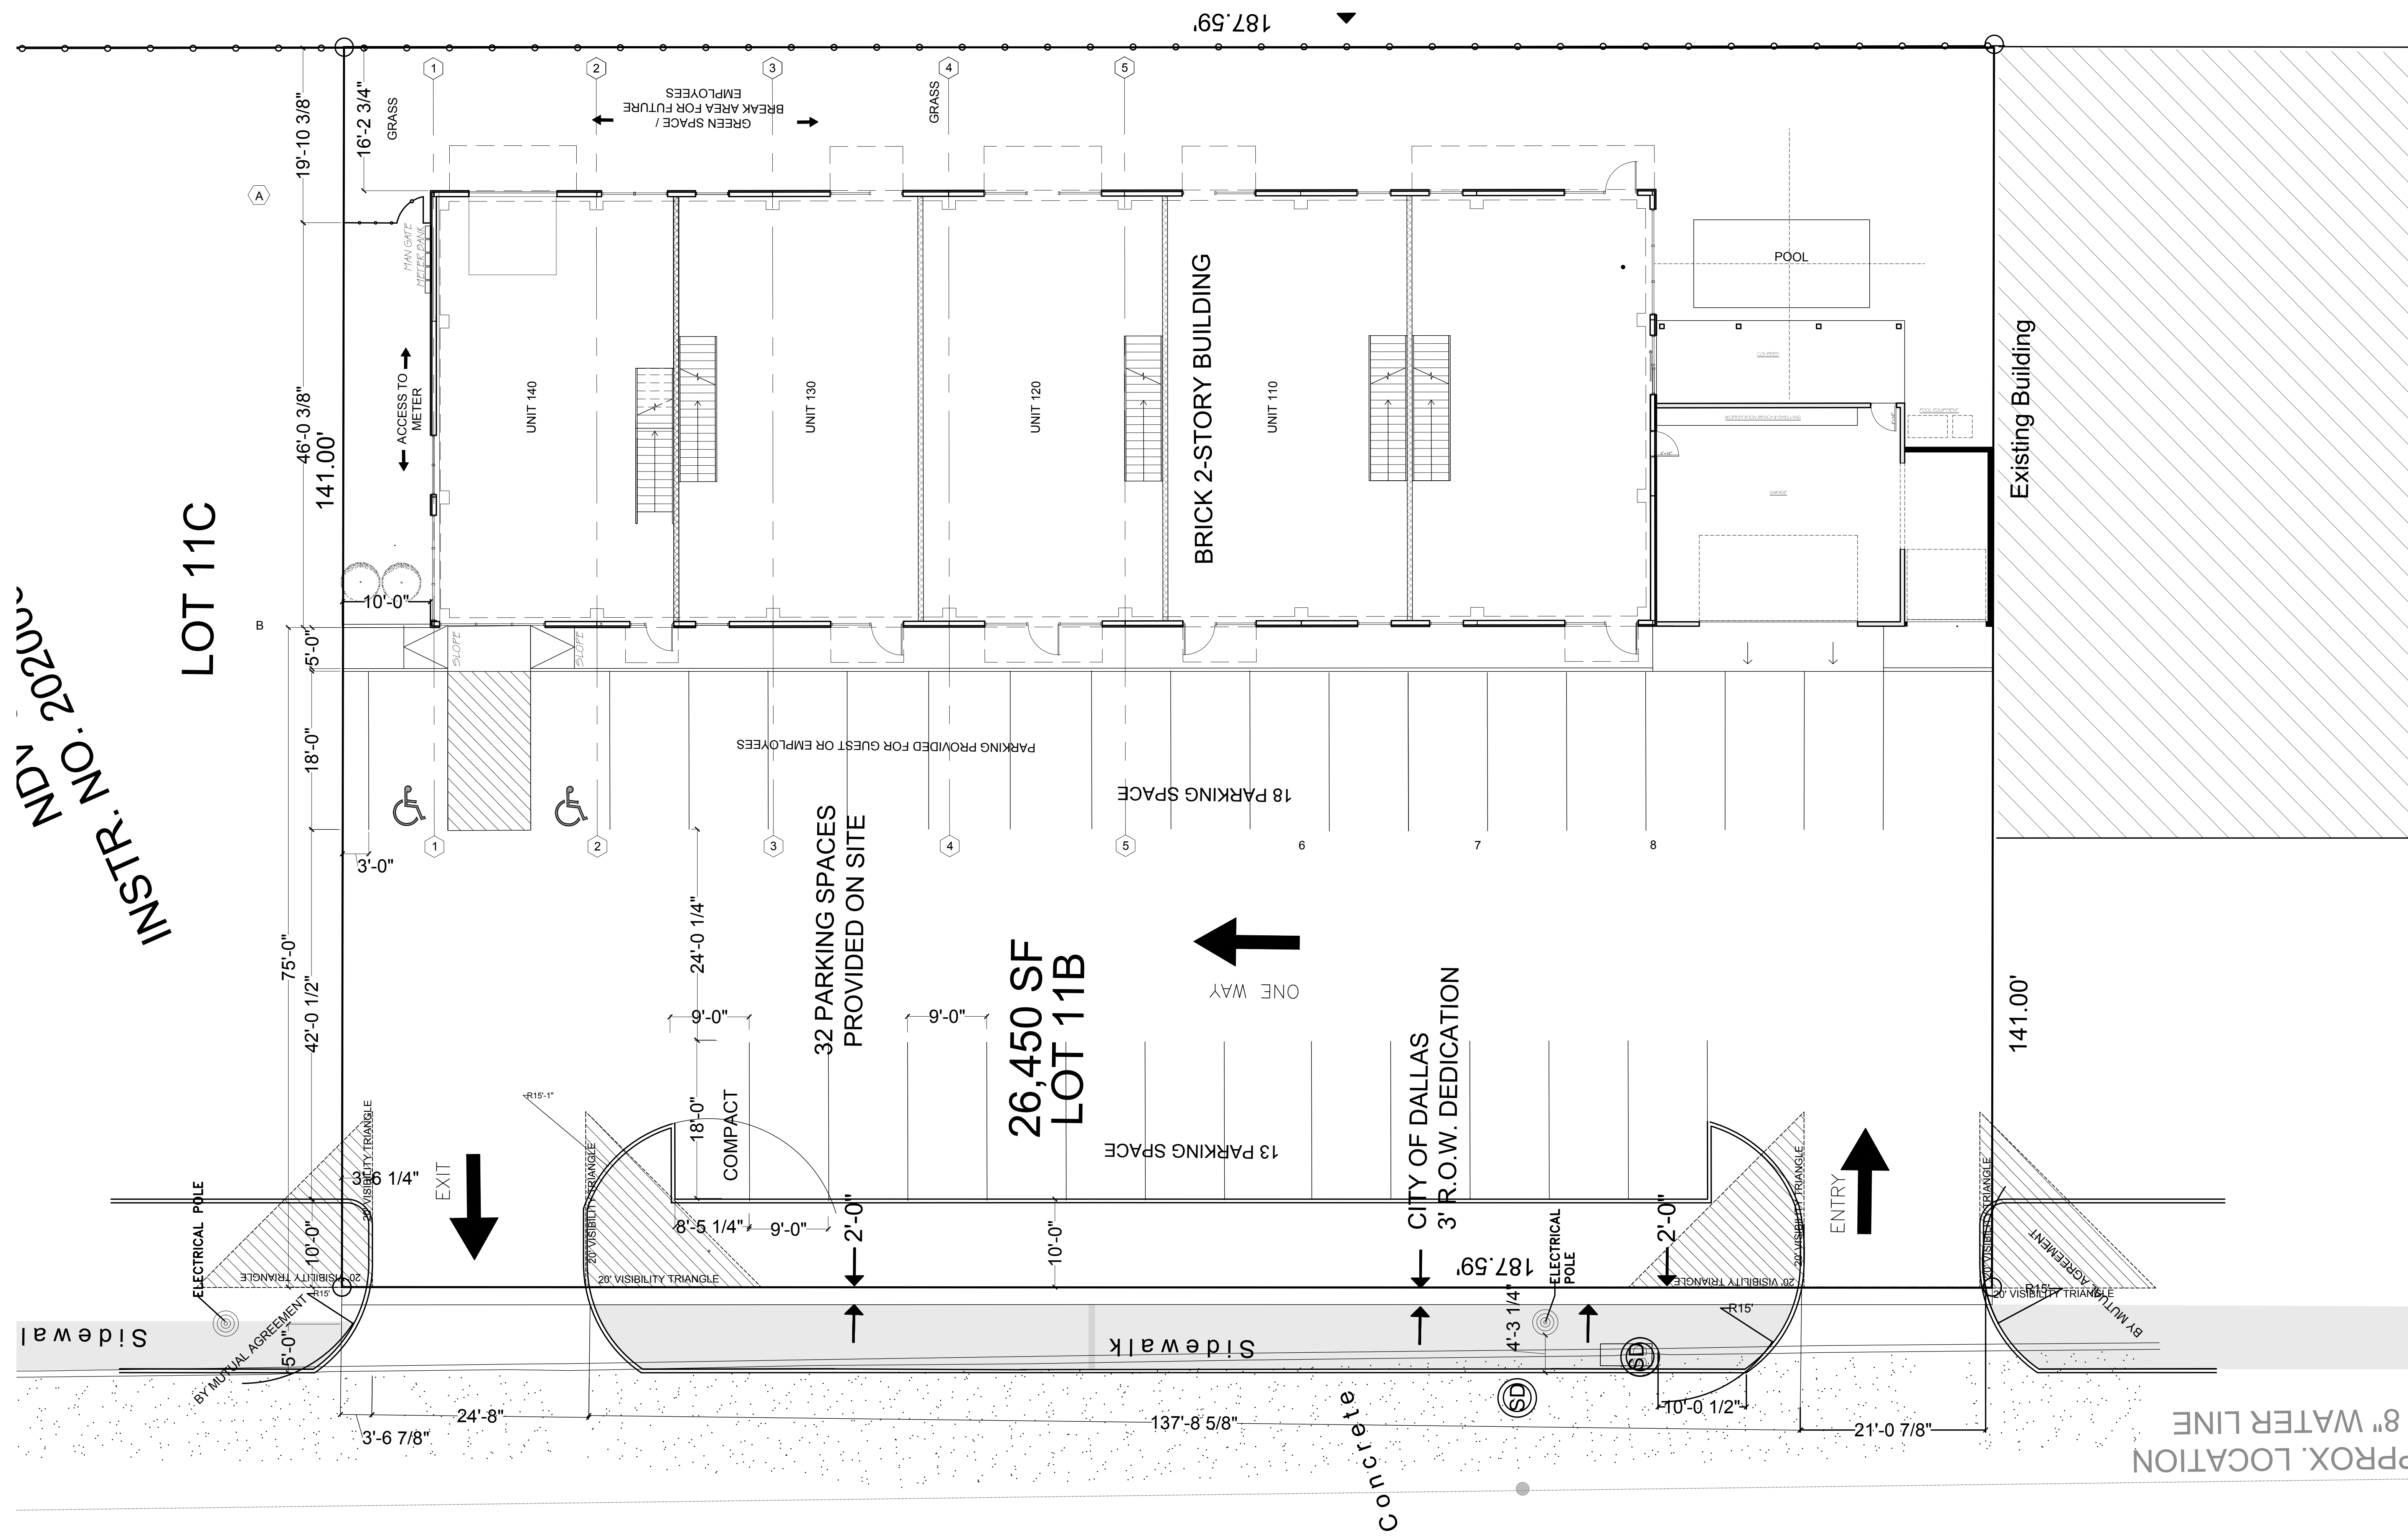

JOB NAME:	IBERIA
SCALE:	3/16" = 1'-0"
DRAWN BY:	HO
CHECKED BY:	HO
ISSUE DATE:	03.05.26
REVISED:	1


SHEET NUMBER
A0


IBERIA NEW BUILD
4750 IBERIA

DALLAS

TEXAS


O&C.
QUELLETTE & COMPANY

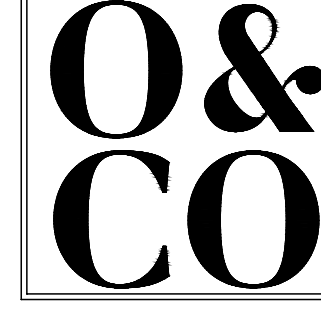

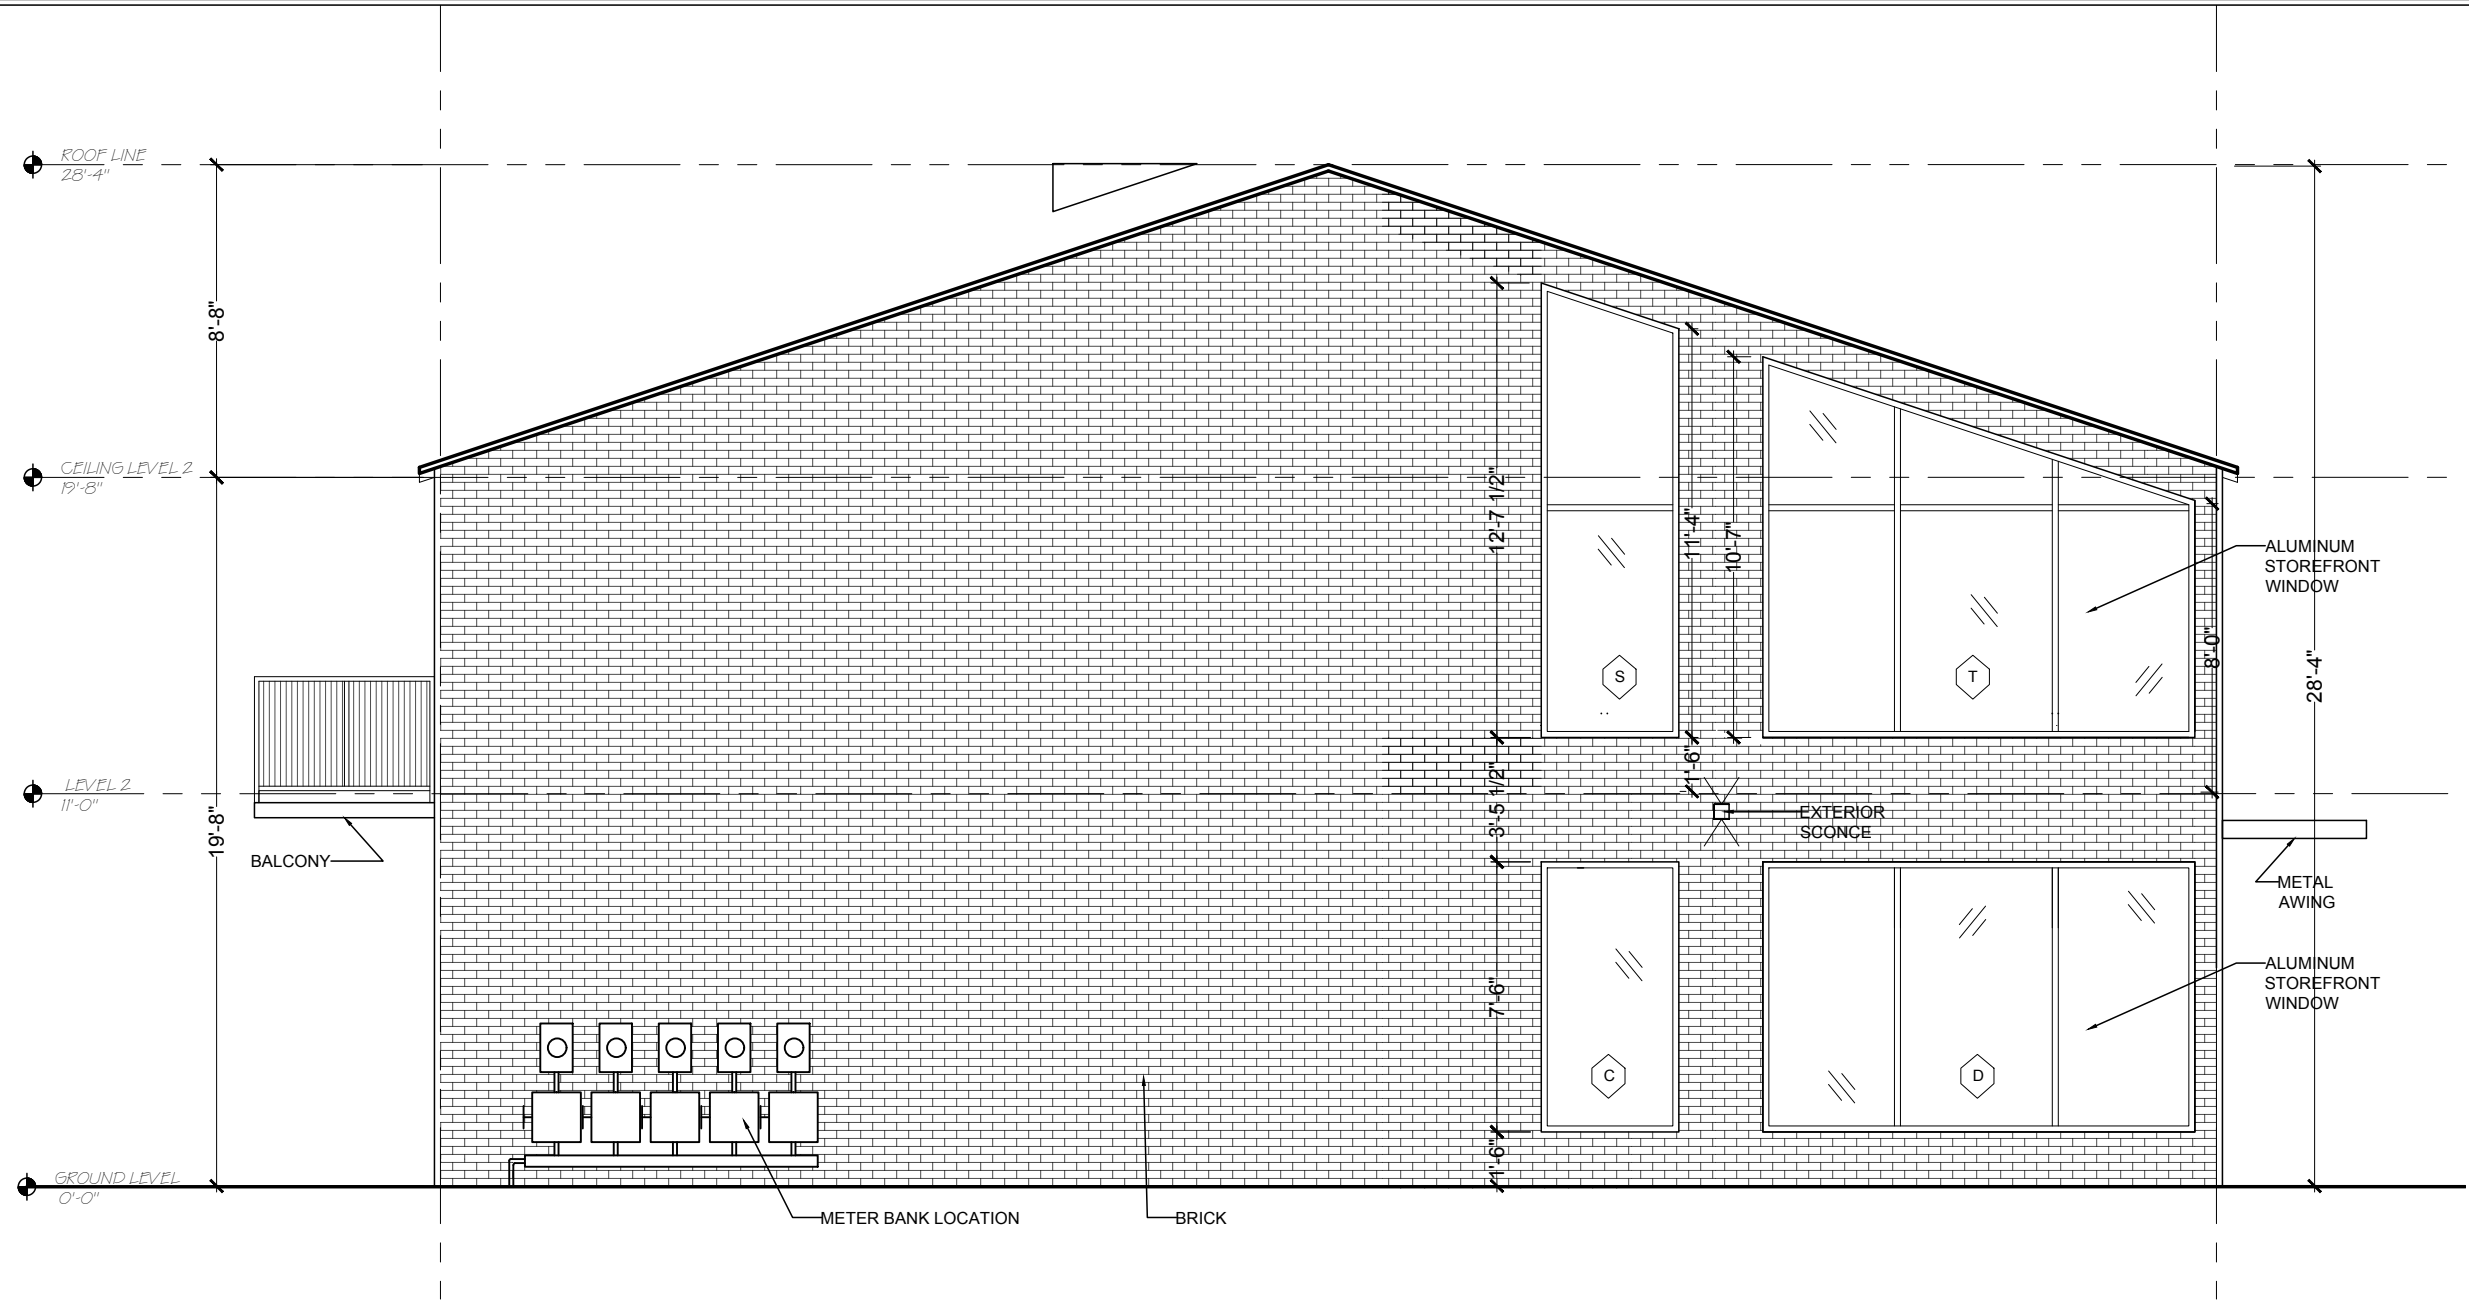


E1 - NORTH EXTERIOR ELEVATION

SCALE: 3/16"=1'-0"

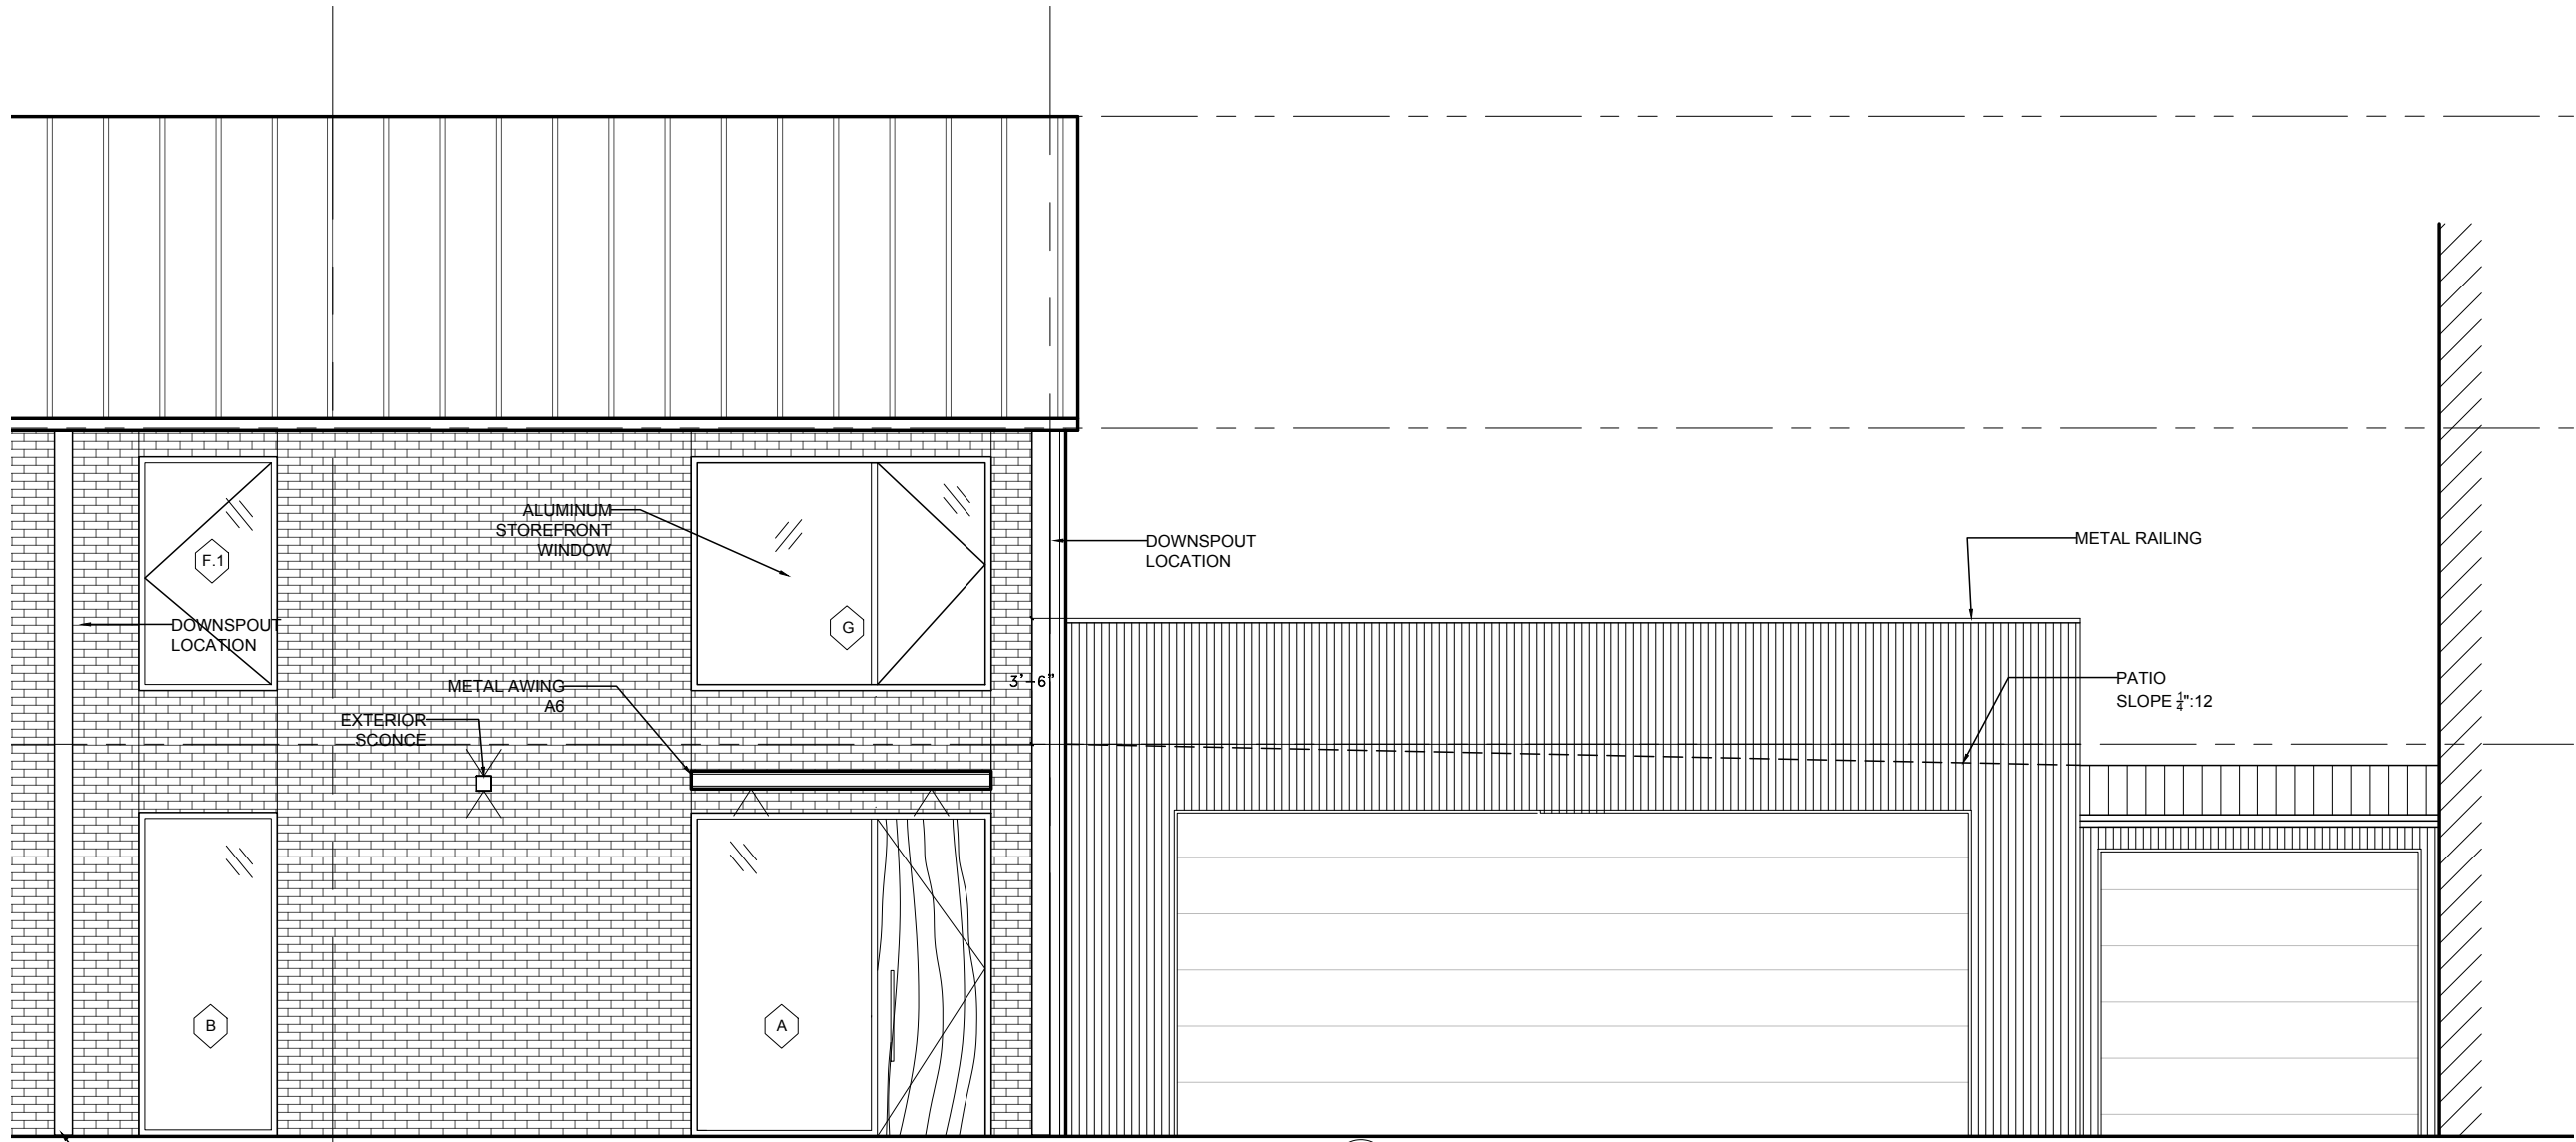


E2 - WEST EXTERIOR ELEVATION

SCALE: 1/8"=1'-0"

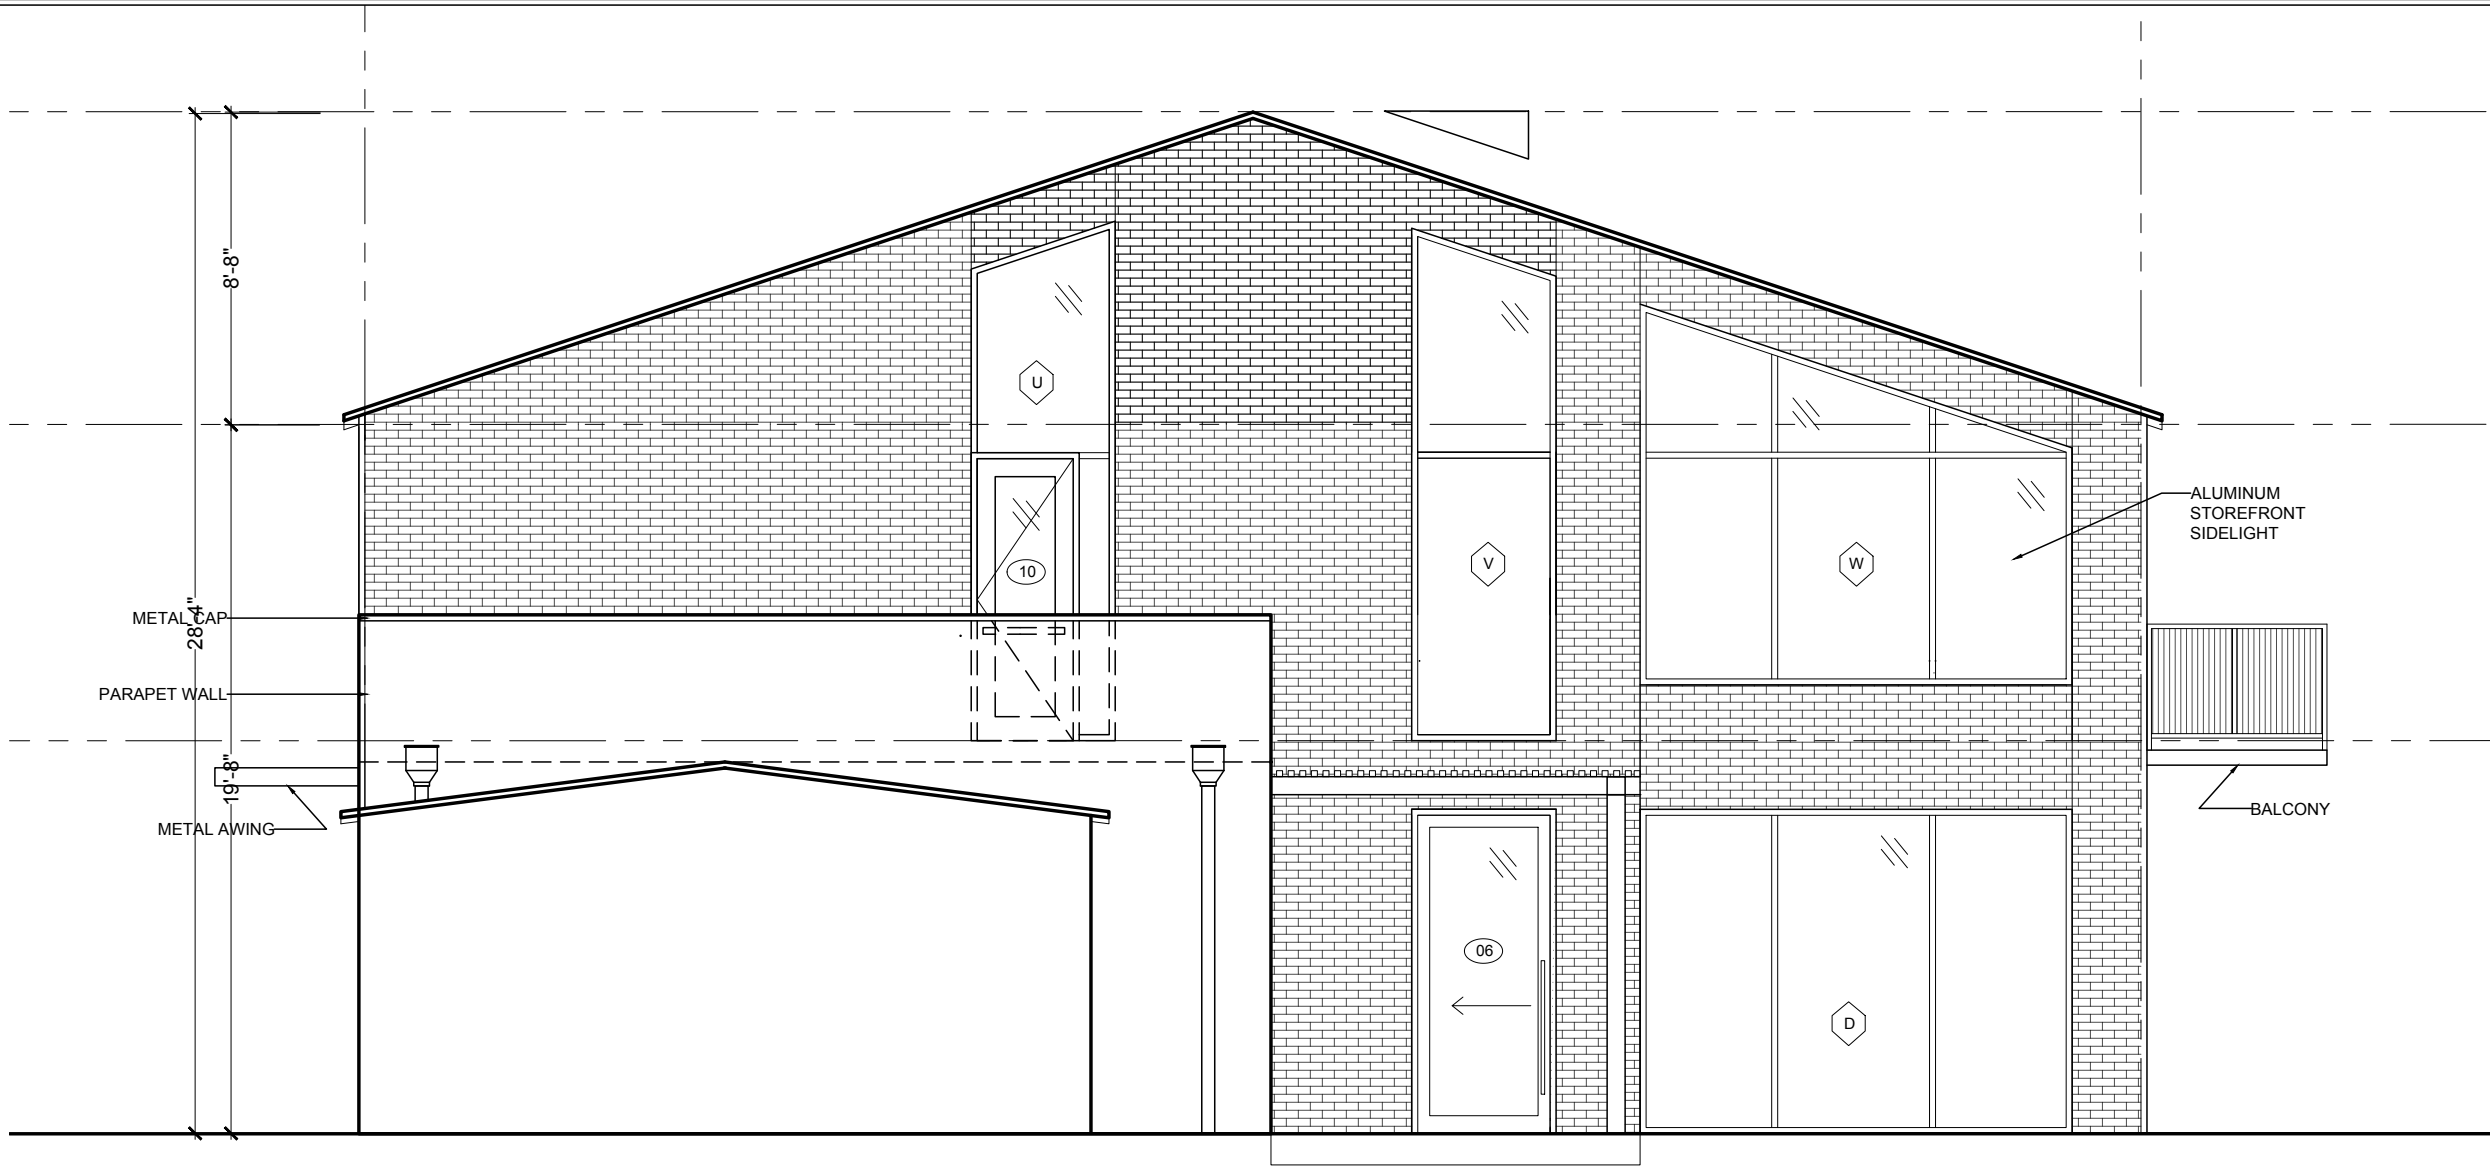


E3 - SOUTH EXTERIOR ELEVATION

SCALE: 3/16"=1'-0"

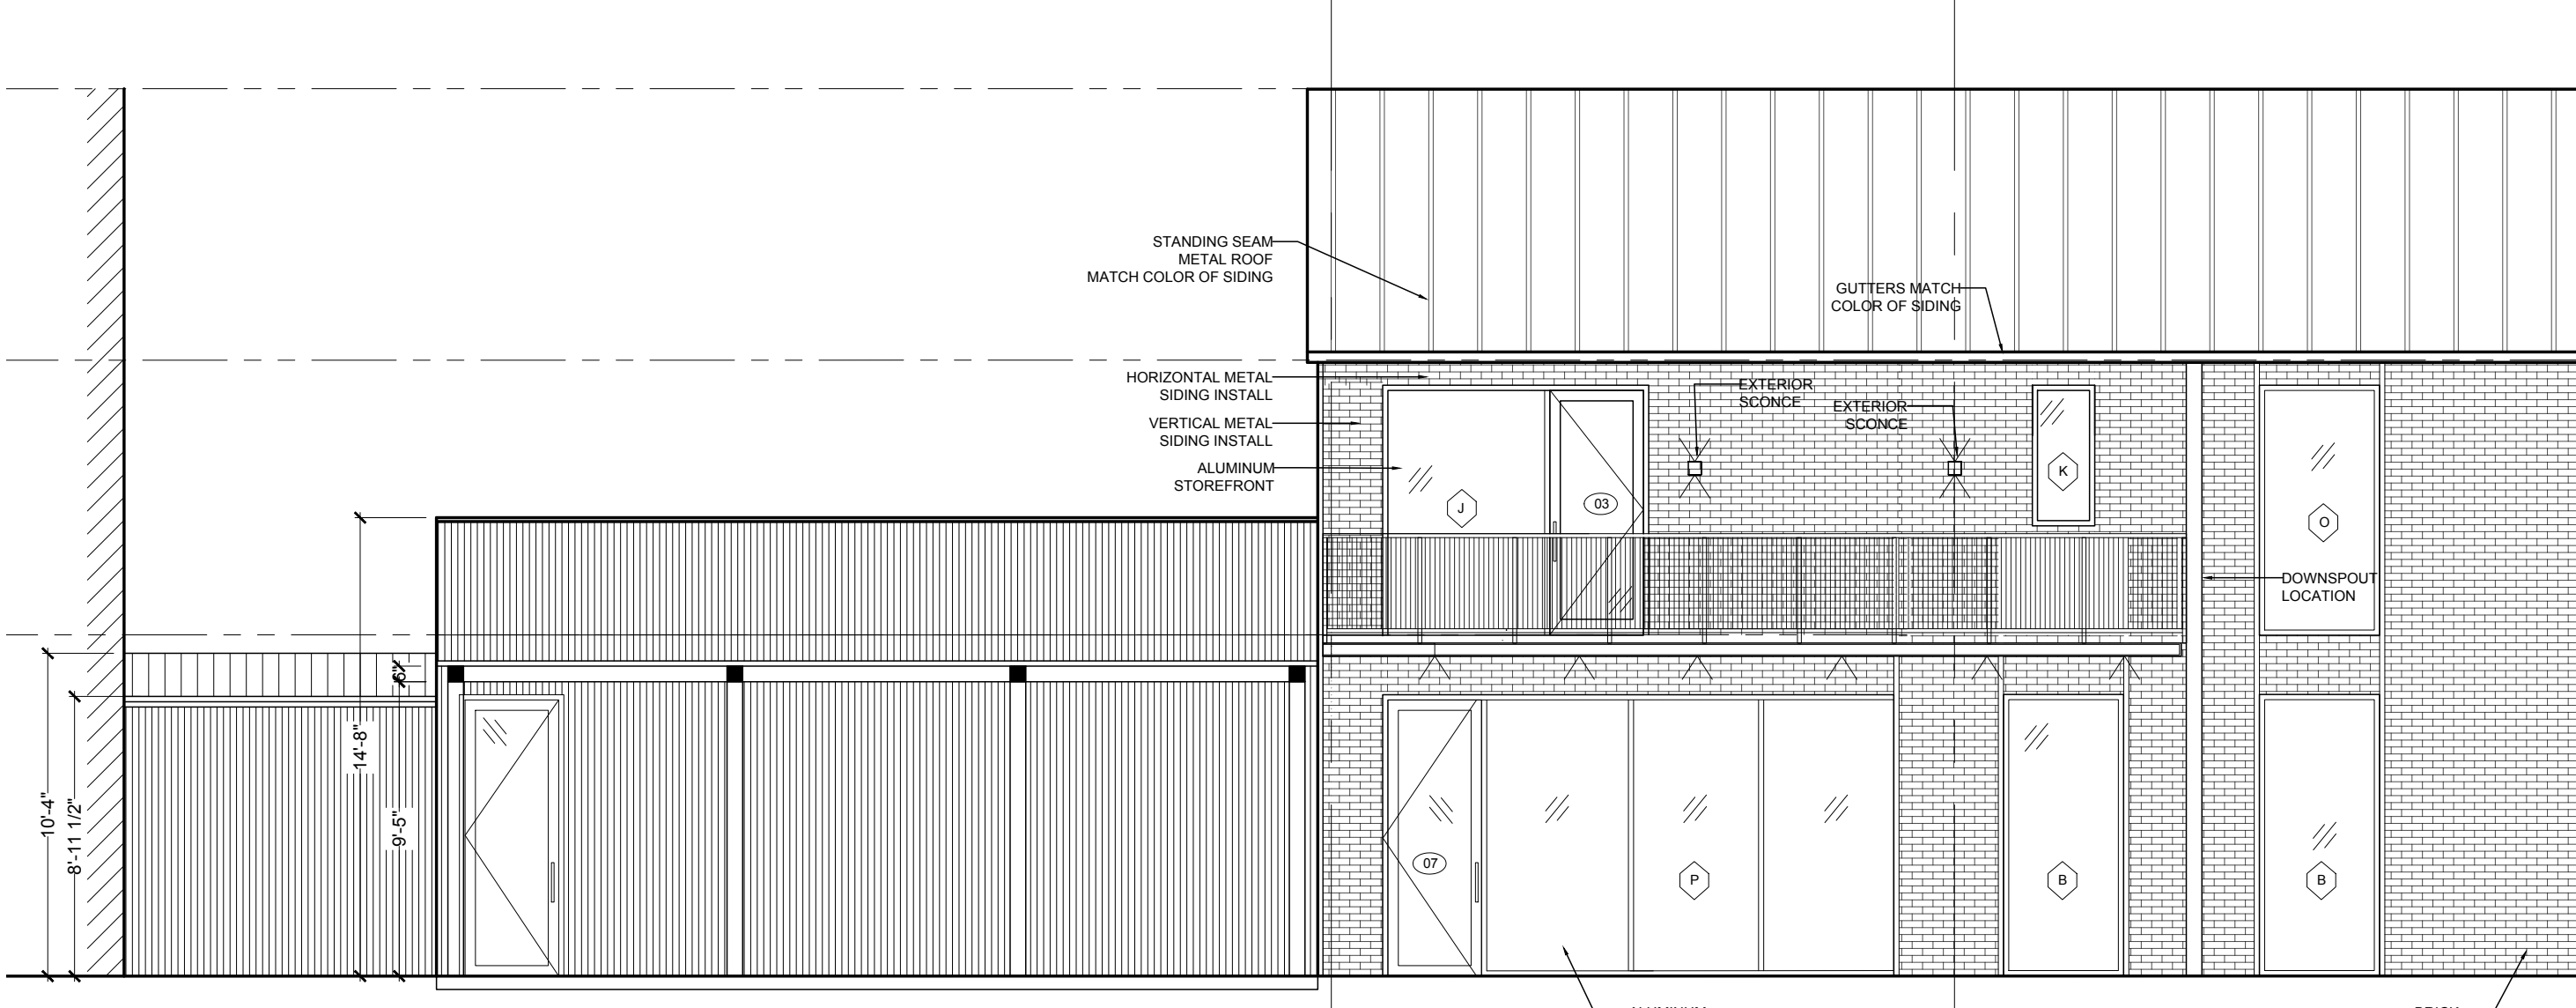

E4 - EAST EXTERIOR ELEVATION

SCALE: 1/8"=1'-0"

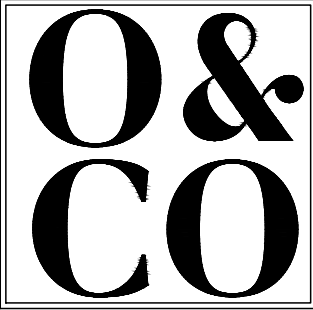

O & Co.
QUELETTE & COMPANY

IBERIA NEW BUILD
4750 IBERIA
DALLAS TEXAS

JOB NAME:	IBERIA
SCALE:	3/16" = 1'-0"
DRAWN BY:	HO
CHECKED BY:	HO
ISSUE DATE:	03.05.26
REVISED:	1
EXTERIOR ELEVATIONS	

SHEET NUMBER
A2